




PROPOSED SOUTHWEST ELEVATION  
SCALE 1/100

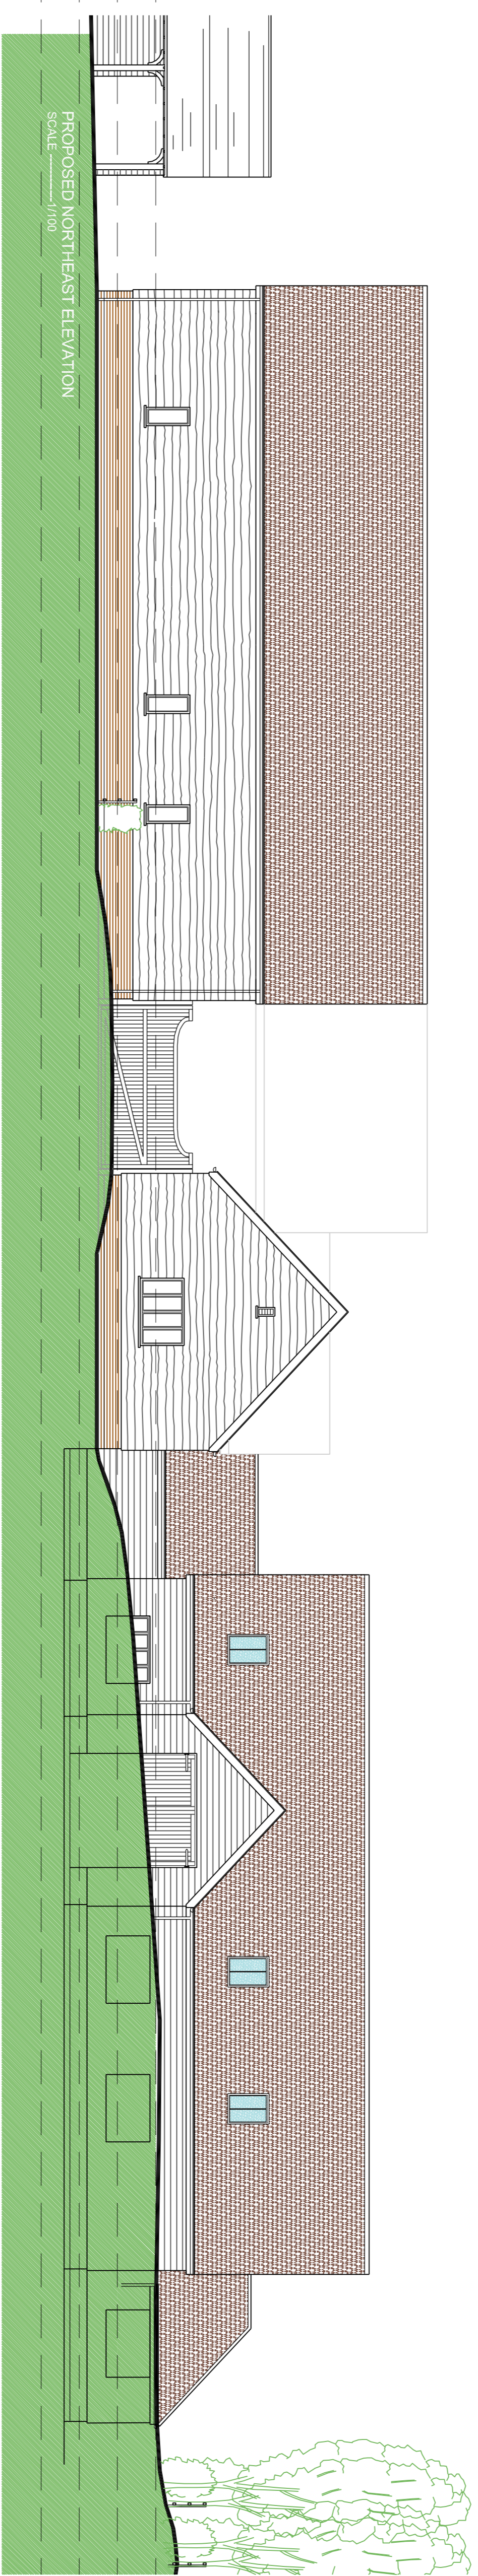

PROPOSED NORTHEAST ELEVATION  
SCALE 1/100

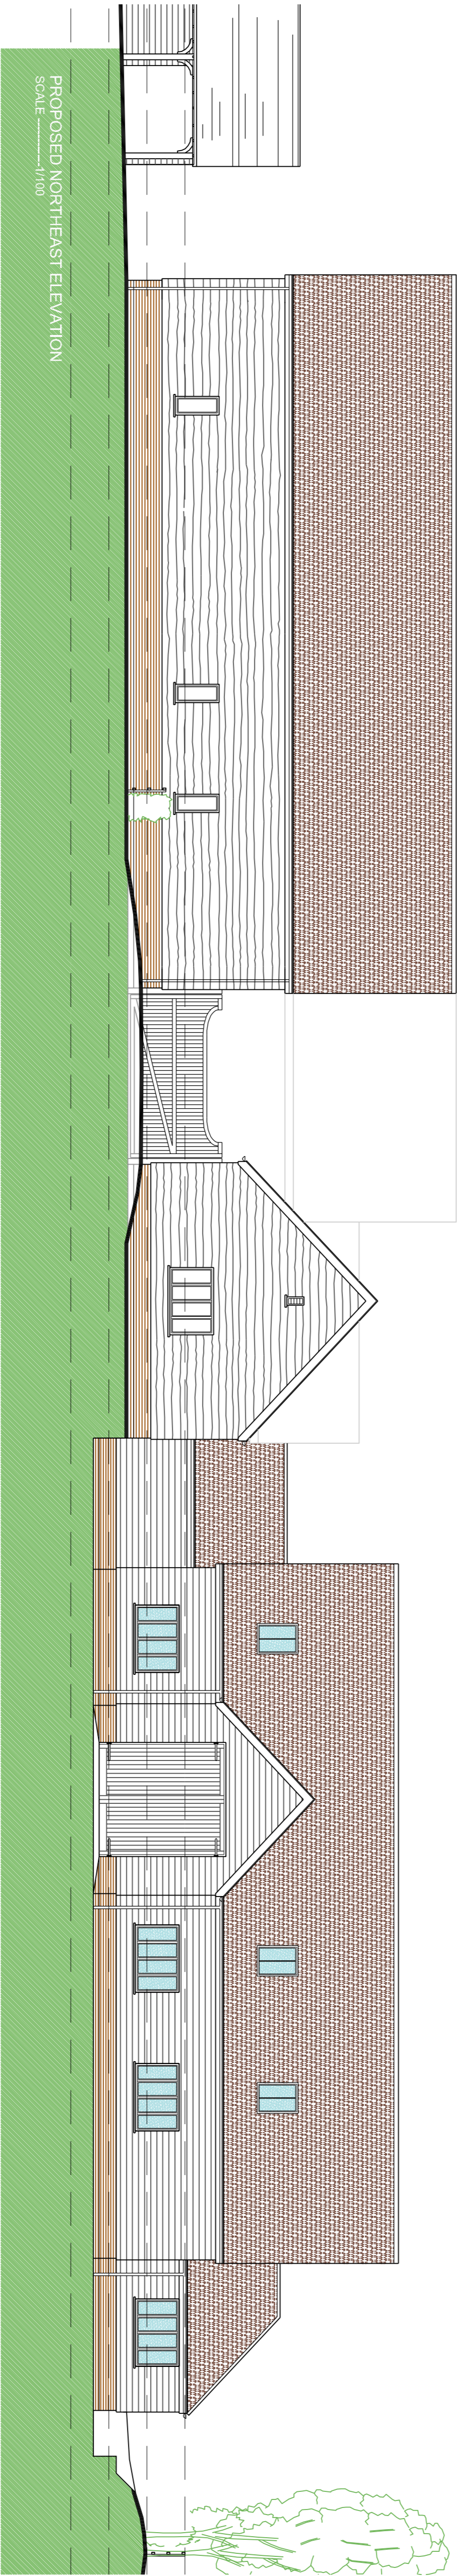

PROPOSED NORTHEAST ELEVATION  
SCALE 1/100

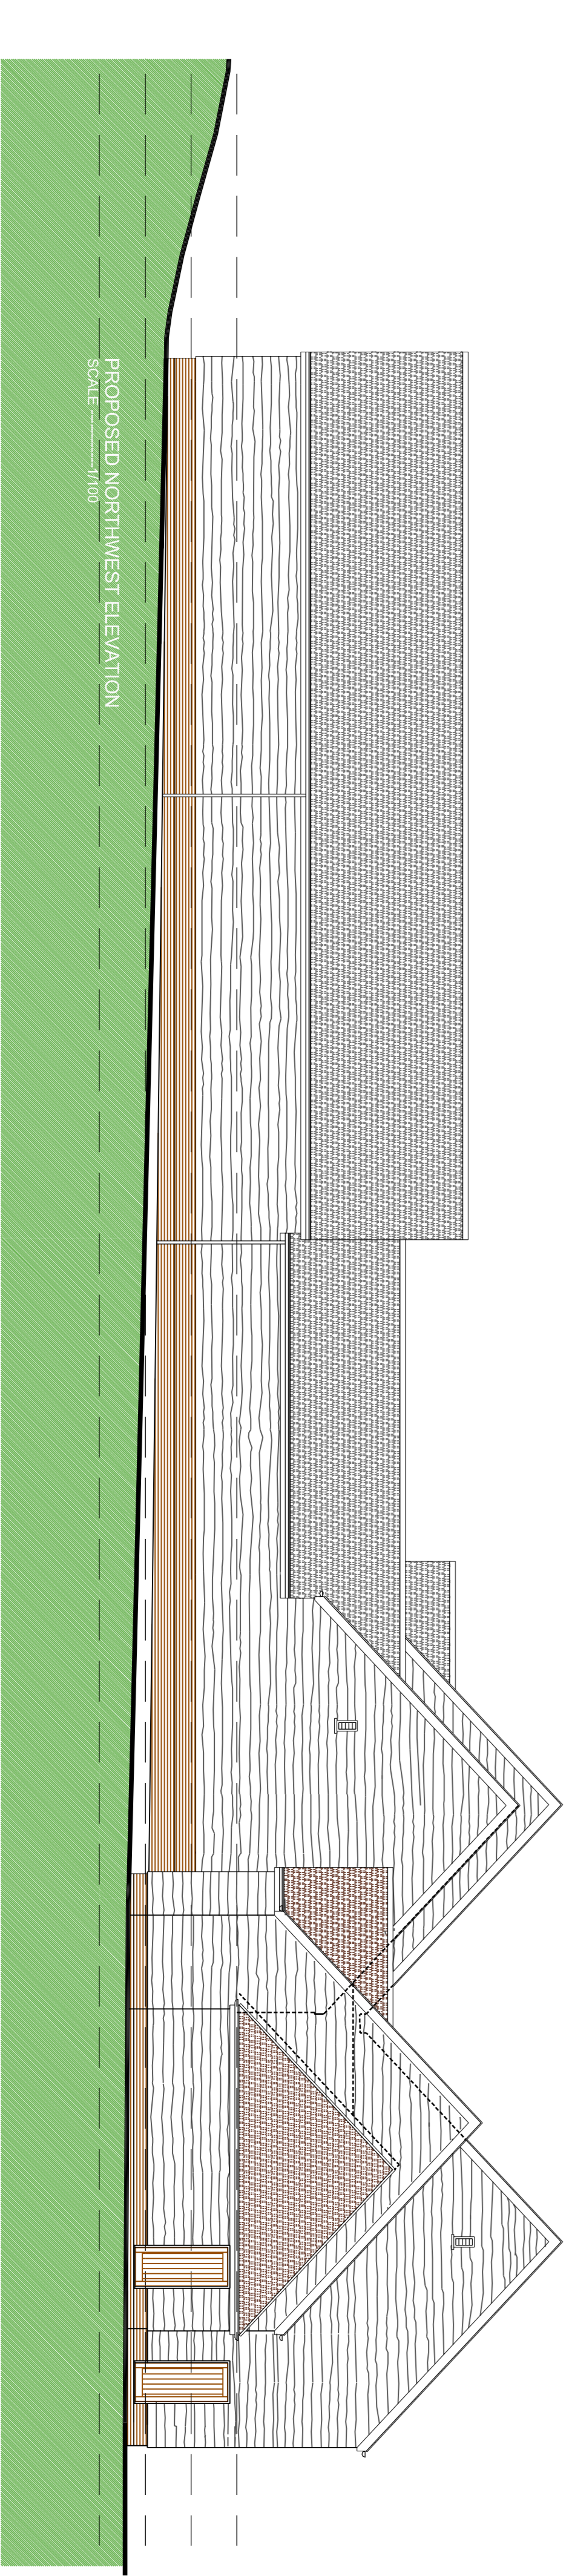

PROPOSED NORTHWEST ELEVATION  
SCALE 1/100

THIS DRAWING & ANY DESIGN THEREON IS THE COPYRIGHT OF INIGO ARCHITECTURE LTD AND SHALL NOT BE REPRODUCED WITHOUT THEIR WRITTEN CONSENT.  
ALL DIMENSIONS AND LEVELS ARE SUBJECT TO A THOROUGH AND ACCURATE ON SITE CHECK BY THE CONTRACTOR PRIOR TO THE COMMENCEMENT OF ANY WORKS.  
ALL SIZES OF STRUCTURAL COMPONENTS ARE TO BE VERIFIED BY A STRUCTURAL ENGINEER.  
ELECTRICAL INSTALLATION OR MODIFICATIONS, MARRIAGES AND THE RELEVANT BRITISH STANDARDS AND C.O.P.S AND ARE TO BE IN ACCORDANCE WITH THE LOCAL BUILDING REGULATIONS AND COMPLIANT WITH THE 17TH EDITION OF THE IEE REGULATIONS INCLUDING AMENDMENTS 1 & 2. PLEASE NOTE ELECTRICAL CONTRACTORS MUST BE MEMBERS OF THE NATIONAL INSPECTION COUNCIL FOR ELECTRICAL INSTALATIONS & CONTRACTING (NICEIC) & THE ELECTRICAL CONTRACTORS ASSOCIATION.  
MECHANICAL INSTALLATION OR MODIFICATION INCLUDING HEATING & HOT WATER SYSTEMS ARE TO BE IN ACCORDANCE WITH THE LOCAL BUILDING REGULATIONS AND COMPLIANT WITH THE 17TH EDITION OF THE IEE REGULATIONS INCLUDING AMENDMENTS 1 & 2. PLEASE NOTE MECHANICAL CONTRACTORS MUST BE MEMBERS OF THE INSTITUTE OF REFRIGERATION ENGINEERS & AIR CONDITIONING ENGINEERS (IREE) & THE GAS SAFE REGISTER.  
ALL WORKS ARE TO COMPLY WITH THE LATEST VERSION OF THE BRITISH STANDARDS INSTITUTION (BSI) STANDARDS AND LOCAL REGULATIONS.  
THE CLIENT IS RESPONSIBLE FOR OBTAINING ALL NECESSARY PERMITS, CONSENTS, APPROVALS AND AGREEMENTS FROM THE LOCAL AUTHORITY AND ANY OTHER RELEVANT BODIES.  
THIS DRAWING SHOULD BE READ IN CONJUNCTION WITH ALL PLAN DRAWINGS & DOCUMENTS RELATING TO THE WORKS. DO NOT SCALE FROM THIS DRAWING EXCEPT FOR DIMENSIONS EXPRESSED.

**CDM Regulations 2007 : Designers' Notes on Significant Residual Risks**


- 1.

These notes relate solely to information shown on this drawing. Only significant risks which are considered to be unusual or unlikely to be obvious to a competent contractor or other designer will be highlighted. This information may be subject to revision as the design develops.

Refer also to Drawings:

VERIFICATION STATUS	Verified by	Date
MEY/JESON	Neil	Aug 11
PLANNING		
BUILDING CONTROL		
CONSTRUCTION		

No	Revision	Date	Drn	Chkd

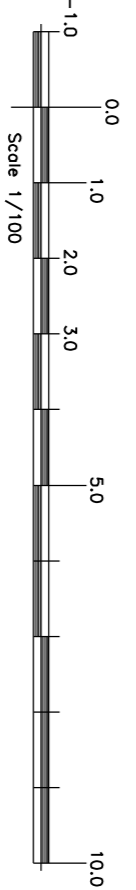

**INIGO ARCHITECTURE LTD**

Proj No. **L-03 rev B**  
 Client: **Mr C Tatten**  
 Project Title: **Proposed Workshop Extension**  
 Scale: **1/100**  
 Date: **Oct 2012**  
 Drawn by: **NHL**  
 Checked: **NHL**  
 Drawing Title: **Proposed Elevations And Cross**  
 File:

CIAT CHARTERED PRACTICE AND DEVELOPMENT CONSULTANTS  
 4 KOSMINA ROAD BARTON, LEICAM, BECCLESHEP MK46 4DQ  
 E-mail: [inigo.architecture@btuk.net](mailto:inigo.architecture@btuk.net)  
 Tel: 01582 883428

