

Outlines of existing buildings diagrammatic, purely diagrammatic, profile to be checked on site.


15. Downs Road

Existing
hardscaping
in background.

Existing
hardscaping
in background.

Existing
hardscaping
in background.

Existing
hardscaping.

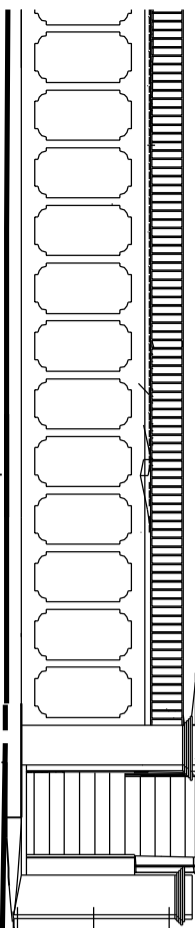

PROPOSED NORTH STREET SCENE ELEVATION

Existing
hardscaping
in background.


21. Downs Road

Outlines of existing buildings diagrammatic, purely diagrammatic, profile to be checked on site.

Existing
hardscaping.

Outlines of existing buildings purely diagrammatic, profile to be checked on site.

15. Downs Road

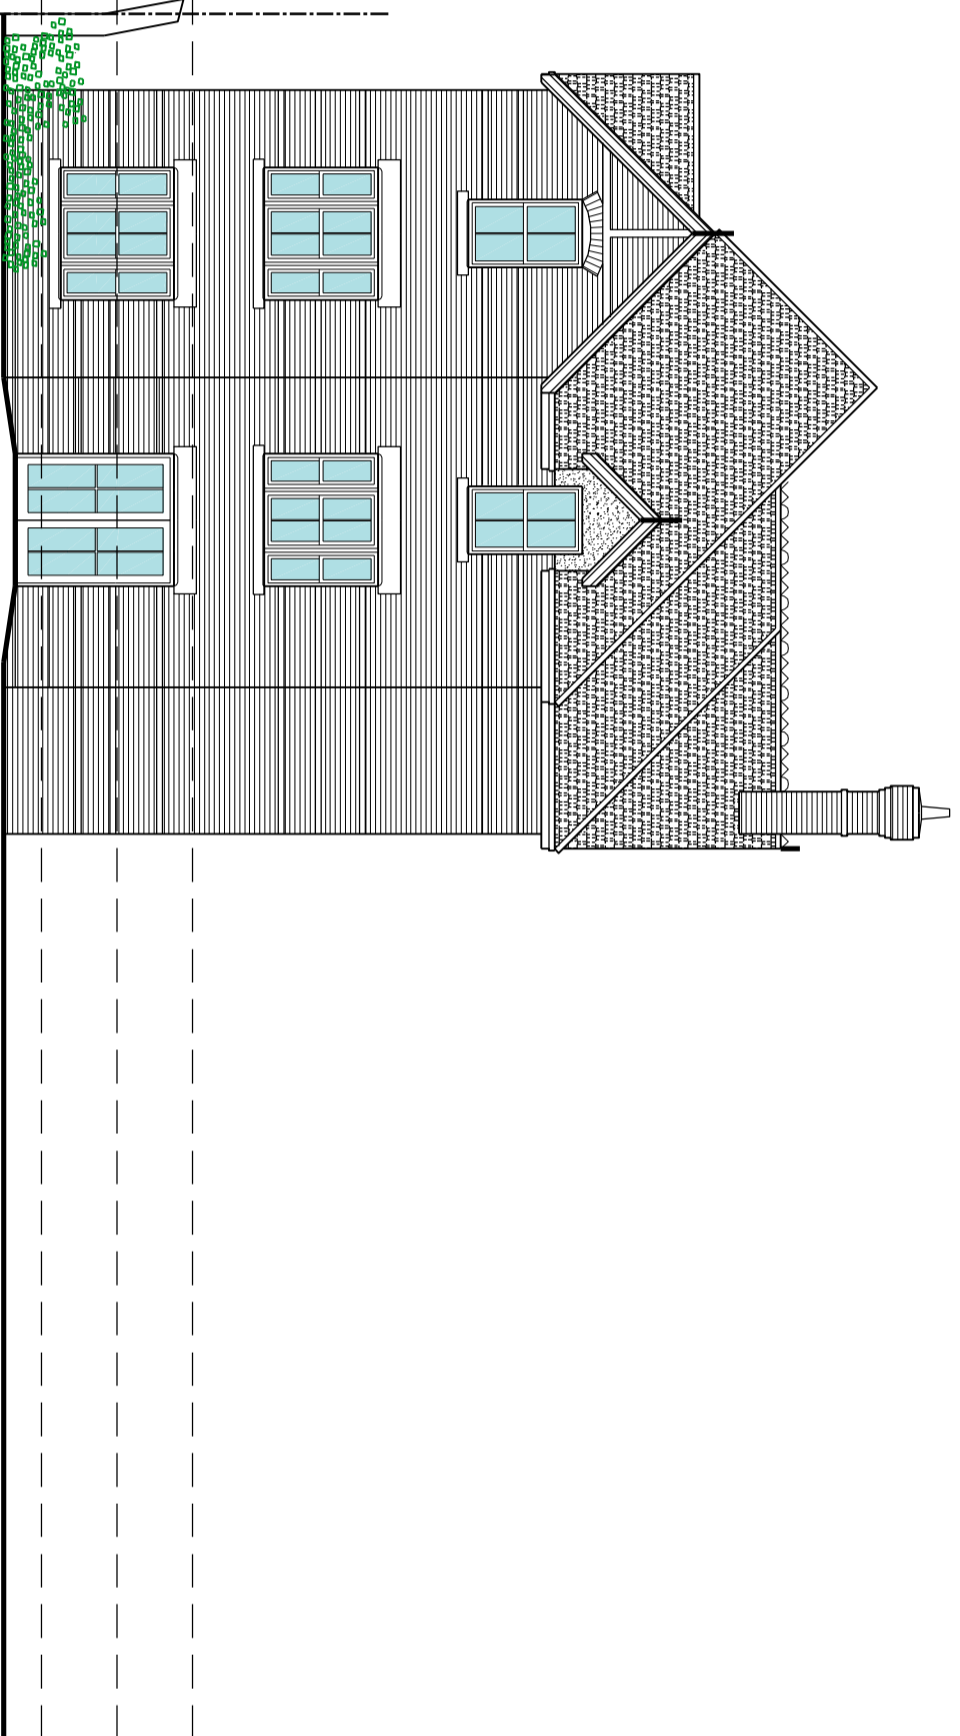

PROPOSED REAR (SOUTH) ELEVATION

56.000
54.000
52.000
50.000

THIS DRAWING & ANY DESIGN THEREON IS THE COPYRIGHT OF INIGO ARCHITECTURE LTD AND MUST NOT BE REPRODUCED WITHOUT THEIR WRITTEN CONSENT.
ALL DIMENSIONS AND LEVELS ARE SUBJECT TO A THOROUGH AND ACCURATE SURVEY BY THE CONTRACTOR PRIOR TO THE COMMENCEMENT OF ANY WORKS.
ALL SIZES OF STRUCTURAL COMPONENTS ARE TO BE VERIFIED BY A STRUCTURAL ENGINEER.
ELECTRICAL INSTALLATION OR MODIFICATIONS, MATERIALS AND WORKMANSHIP SHALL COMPLY WITH THE LATEST EDITIONS OF THE RELEVANT BRITISH STANDARDS AND C OF P'S AND ARE TO BE IN ACCORDANCE WITH GOOD BUILDING PRACTICE AND SUITABLE FOR THE PROPOSED USE.
IN ADDITION THEY MUST COMPLY WITH THE 16TH EDITION OF THE IEE REGULATIONS INCLUDING AMENDMENTS 1 & 2, THE LOCAL ELECTRICITY SUPPLY AUTHORITY, BRITISH TELECOM, THE BUILDING REGULATIONS LATEST AMENDMENTS.
PLEASE NOTE ELECTRICAL CONTRACTORS MUST BE MEMBERS OF THE NATIONAL INSPECTION COUNCIL FOR ELECTRICAL INSTALLATION & CONTRACTING (NICEIC) & THE ELECTRICAL CONTRACTORS ASSOCIATION.
MECHANICAL, INSTALLATION OR MODIFICATION, INCLUDING HEATING & HOT AND COLD WATER AND VENTILATION SERVICES TO BE IN ACCORDANCE WITH THE LATEST EDITION OF THE CIBSE GUIDE AS PRODUCED BY THE CHARTERED INSTITUTE OF BUILDING SERVICES ENGINEERS & TO COMPLY WITH THE LOCAL WATER COMPANY REGULATIONS THE CIBSE GUIDE AND C OF P'S, THE LATEST EDITION OF THE BUILDING REGULATION APPROVED DOCUMENTS AND ALL NATIONAL AND LOCAL REGULATIONS.
ALL WORKS ARE TO COMPLY WITH THE LATEST REVISION OF THE BRITISH STANDARDS.
THIS DRAWING SHOULD BE READ IN CONJUNCTION WITH ALL PLAN DRAWINGS & DOCUMENTS RELATING TO THE WORKS.

56.000
54.000
52.000
50.000

Refer also to Drawings

VERIFICATION STATUS	Verified by
IMPODESIGN	
PLANNING	
BUILDING CONTROL	
CONSTRUCTION	

No	Revision	Date	Dm	Ckd
Final		Original	July 09	Neil NRH

INIGO ARCHITECTURE LTD
4 Norman Road
Barton-le-Clay
Bedfordshire
MK45 4QD
tel: 01582 883428
E mail: neil.hansford@talktalk.net

Client
Mr Haslam
Proposed Flats
Site Redevelopment

Project
19 Downs Road
Luton
Bedfordshire

Dwg Title
Proposed North And
South Elevations

Scale
1/100

Dwg No.
L03