


**PROPOSED GROUND FLOOR
GENERAL ARRANGEMENT PLAN**

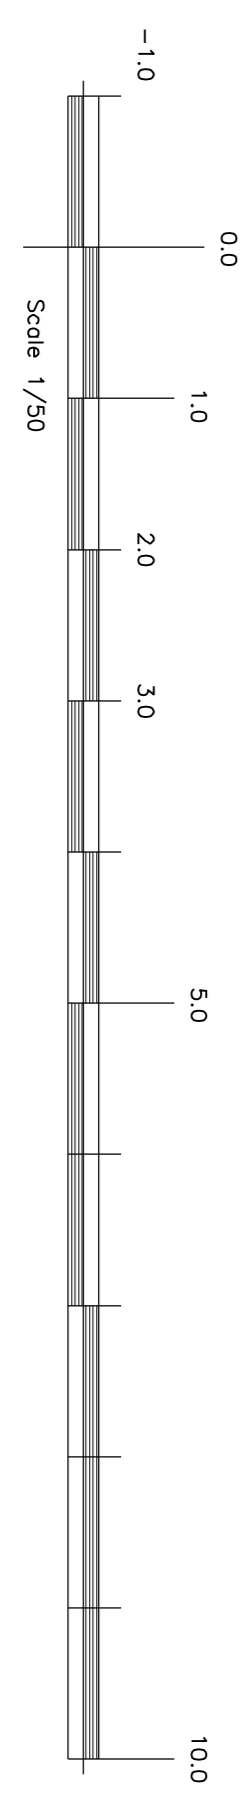

THIS DRAWING & ANY DESIGN THEREON IS THE COPYRIGHT OF INIGO ARCHITECTURE LTD AND MUST NOT BE REPRODUCED WITHOUT THEIR WRITTEN CONSENT.
ALL DIMENSIONS AND LEVELS ARE SUBJECT TO A THOROUGH AND ACCURATE ON SITE CHECK BY THE CONTRACTOR PRIOR TO THE COMMENCEMENT OF ANY WORKS.
ALL SIZES OF STRUCTURAL COMPONENTS ARE TO BE VERIFIED BY A STRUCTURAL ENGINEER.
ELECTRICAL INSTALLATION OR MODIFICATIONS, WIRING AND THE POSITIONING OF LIGHT FIXTURES SHALL BE IN ACCORDANCE WITH THE RELEVANT BRITISH STANDARDS AND C.O.P.S AND ARE TO BE IN ACCORDANCE WITH THE LOCAL BUILDING REGULATIONS AND LOCAL AUTHORITY REQUIREMENTS. THE CONTRACTOR SHALL BE RESPONSIBLE FOR THE VERIFICATION OF THE BUILDING REGULATIONS APPROVED DOCUMENTS AND ALL NATIONAL AND LOCAL REGULATIONS.
ALL WORKS ARE TO COMPLY WITH THE LATEST REVISION OF THE BRITISH STANDARDS AND LOCAL REGULATIONS.
THE CLIENT IS RESPONSIBLE FOR OBTAINING ANY NECESSARY CONSENTS FROM THE LOCAL AUTHORITY AND ANY OTHER RELEVANT BODIES.
THIS DRAWING SHOULD BE READ IN CONJUNCTION WITH ALL PLAN DRAWINGS & DOCUMENTS RELATING TO THE WORKS, ON A SCALE FROM THIS DRAWING SHEET 7 (SCHEDULED APPENDICES).

CDM Regulations 2007 - Designers' Notes on Significant Residual Risks

- 1.

These notes relate solely to information shown on this drawing. Only significant risks which are considered to be unusual or unlikely to be obvious to a competent contractor or other designer will be highlighted. This information may be subject to revision as the design develops.


Refer also to drawings:

VERIFICATION STATUS	verified by	Date
NOT/VER/SN	Neil	March 13

PLANNING

D1 BUILDING CONTROL CONSTRUCTION

No	Revision	Date	Drn	Chkd

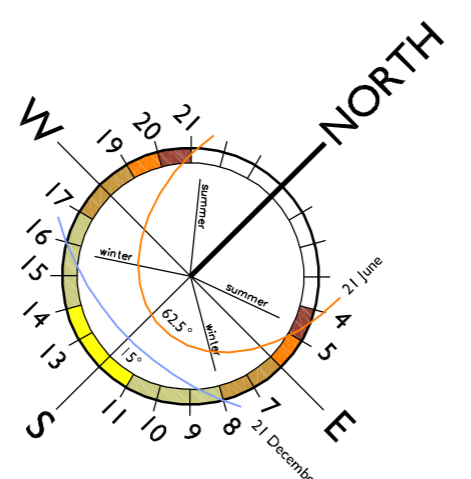

INIGO ARCHITECTURE LTD

Client: **Greenfield Lower School
New Hall And Classrooms**

Project Title: **Greenfield Lower School Pulloxhill Road
Bedfordshire MK45 4ES**

Drawing Title: **Proposed General Arrangement Plan**

Scale: 1/50

Date: **March 13**

Drawn by: **Neil**

Checked: **NH**

File: **L-04 rev B**

CIAT CHARTERED PRACTICE AND DEVELOPMENT CONSULTANTS
4 NORWICH ROAD BARTON-LE-CLAY, BEDFORDSHIRE MK45 4DQ
E-mail: neil@inigoarchitecture.co.uk
Tel: 01582 883428